


1 FIRST FLOOR PLAN
1/8" = 1'-0"

FIRST FLOOR PLAN SF - 18,210
 SECOND FLOOR PLAN SF- 4,752
 TRAINING LOFT SF- 2,251
 BASEMENT FLOOR PLAN SF - 4,741
 TOTAL SF - 29,954

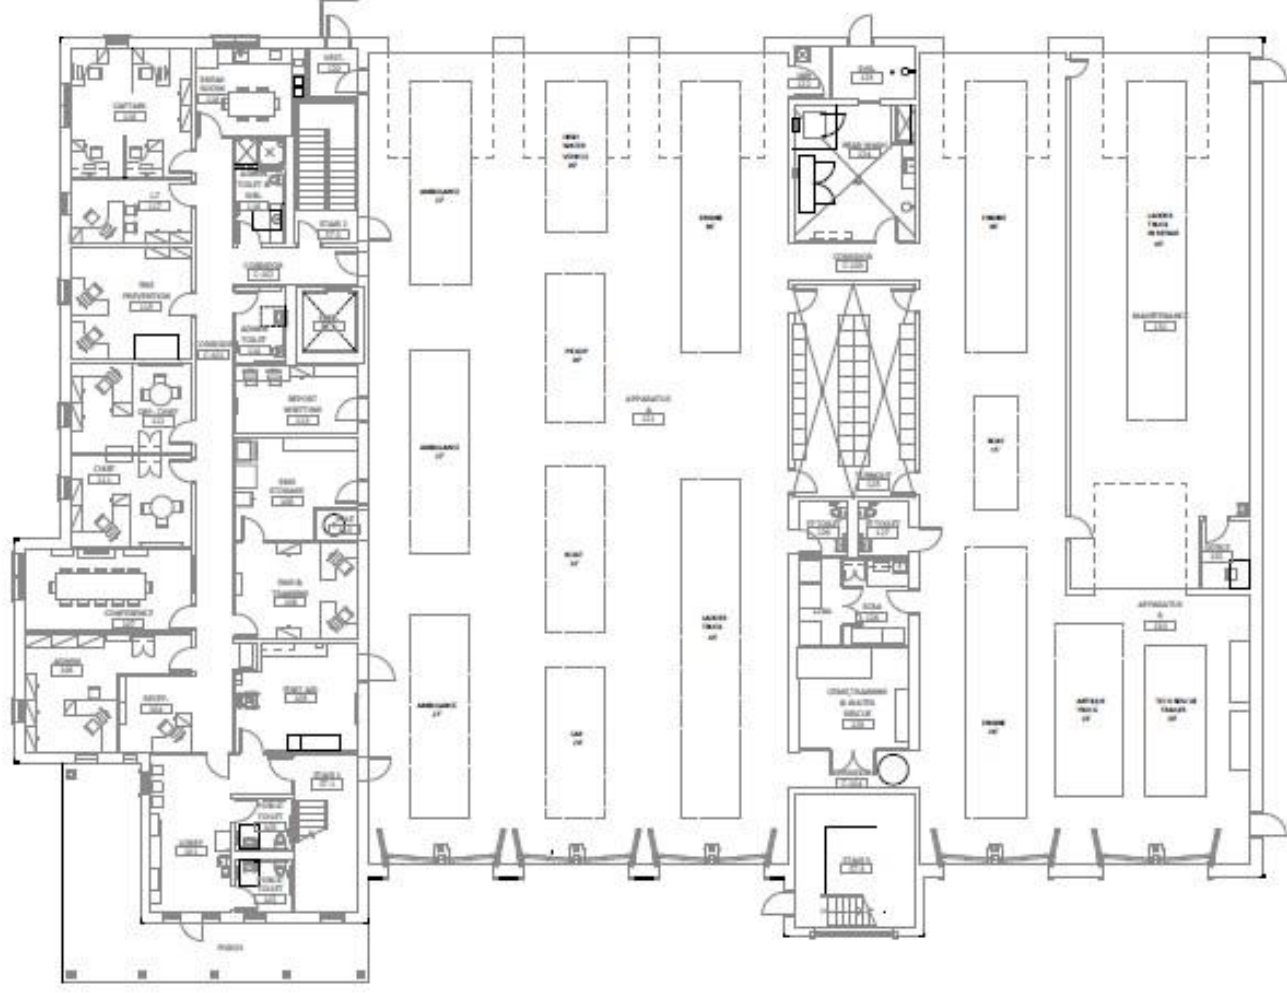

01 FIRST FLOOR PLAN - FURNITURE
10/11/10



Scale: 1/8" = 1'-0"
Drawn by: J
Date: 11/14/10



Barnstable Fire District Fire Station
1841 Phinney's Lane, Barnstable, MA 02630
Project number: 1011

FIRST FLOOR PLAN - FURNITURE

A2.5

context
ARCHITECTURE
PROFESSIONAL CORPORATION
100 STATE STREET, SUITE 200
BARNSTABLE, MA 02630



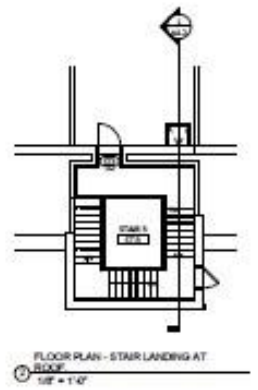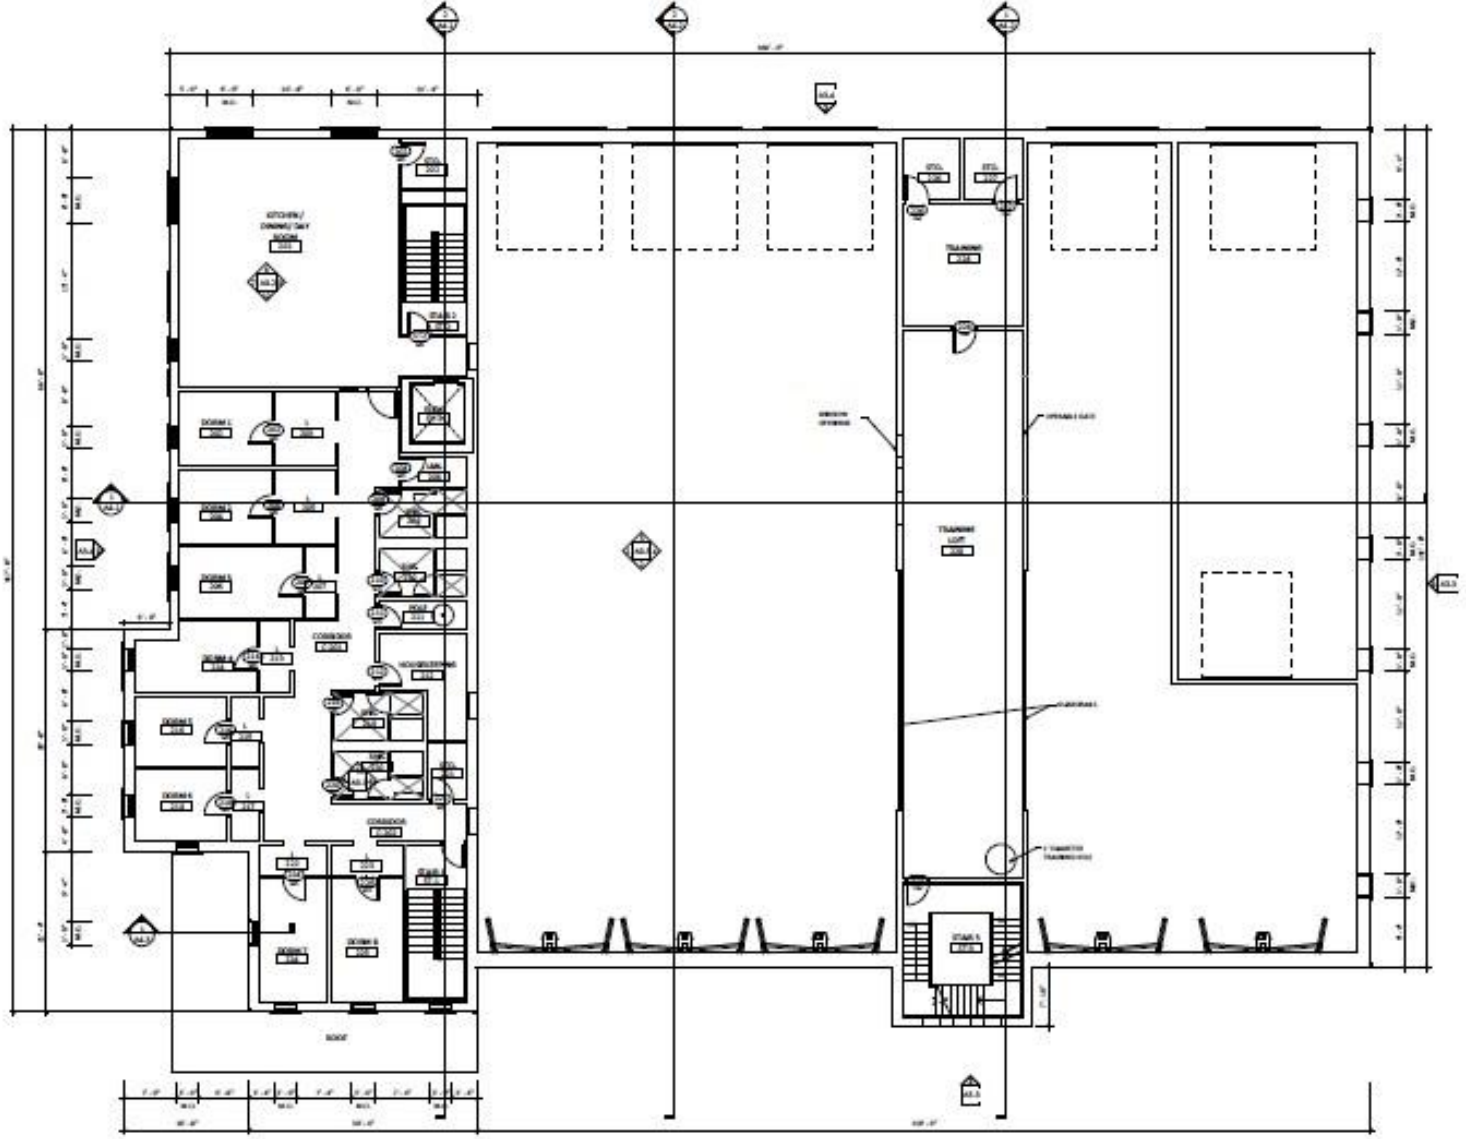

1 SECOND FLOOR PLAN
1/8" = 1'-0"




context
ARCHITECTURE
PROFESSIONAL CORP. 1000 STATE ST. SUITE 100 BOSTON, MA 02116
TEL: 617.552.1000 FAX: 617.552.1001

Barnstable Fire District Fire Station
1841 Phinney's Lane, Barnstable, MA 02630
Project number: 2411

SECOND FLOOR PLAN

Scale: 1/8" = 1'-0"
Drawn by: JJ
11.14.2010

SECOND FLOOR PLAN - FURNITURE
12' x 16'

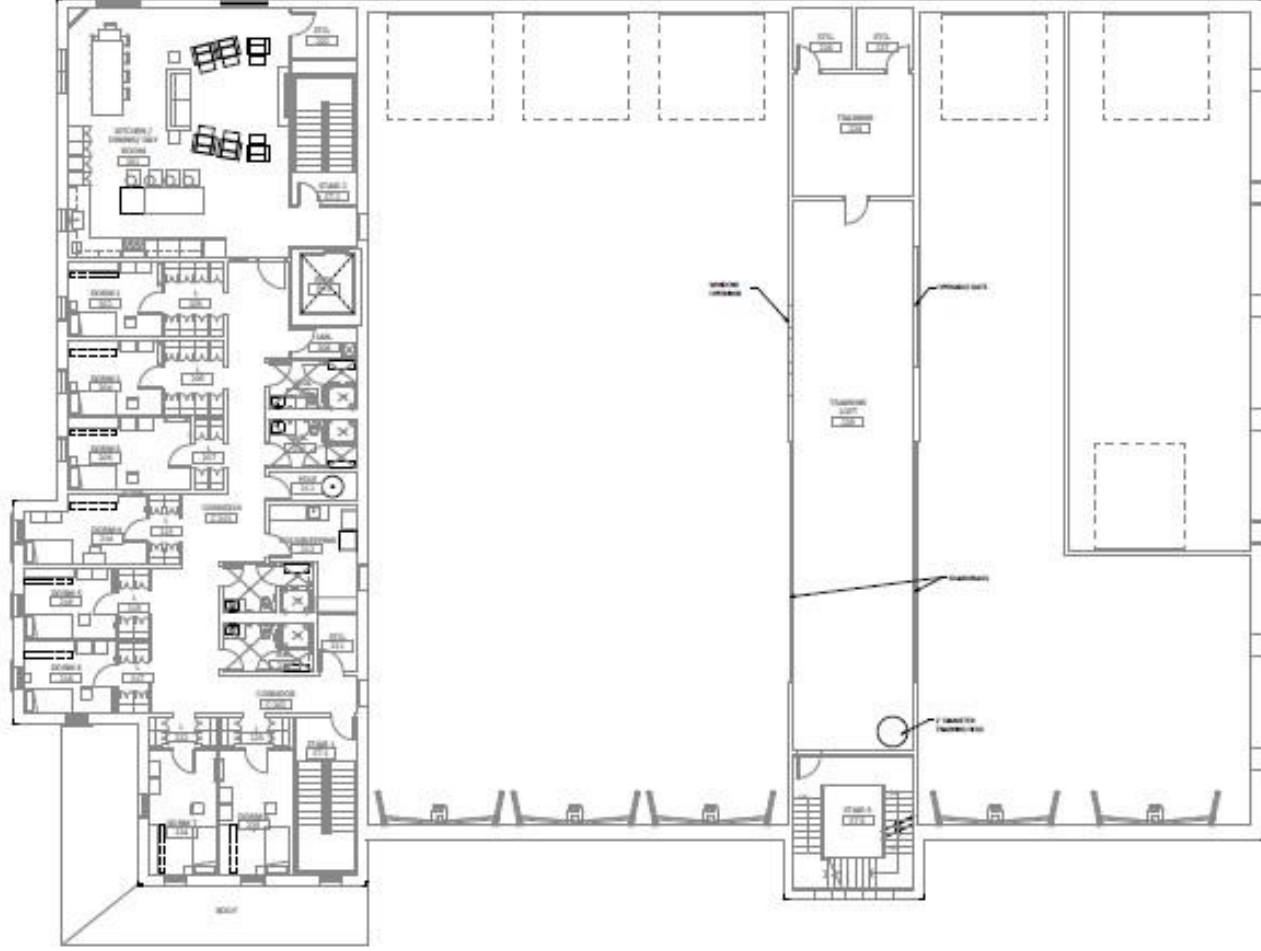


Scale
1/8" = 1'-0"
Drawn
By: JJ
Date
11.14.2023

Barnstable Fire District Fire Station
1841 Phinney's Lane, Barnstable, MA 02630
Project Number: 2311
SECOND FLOOR PLAN - FURNITURE

context
ARCHITECTURE
1000 COMMERCIAL STREET, SUITE 100, BARNSTABLE, MA 02630



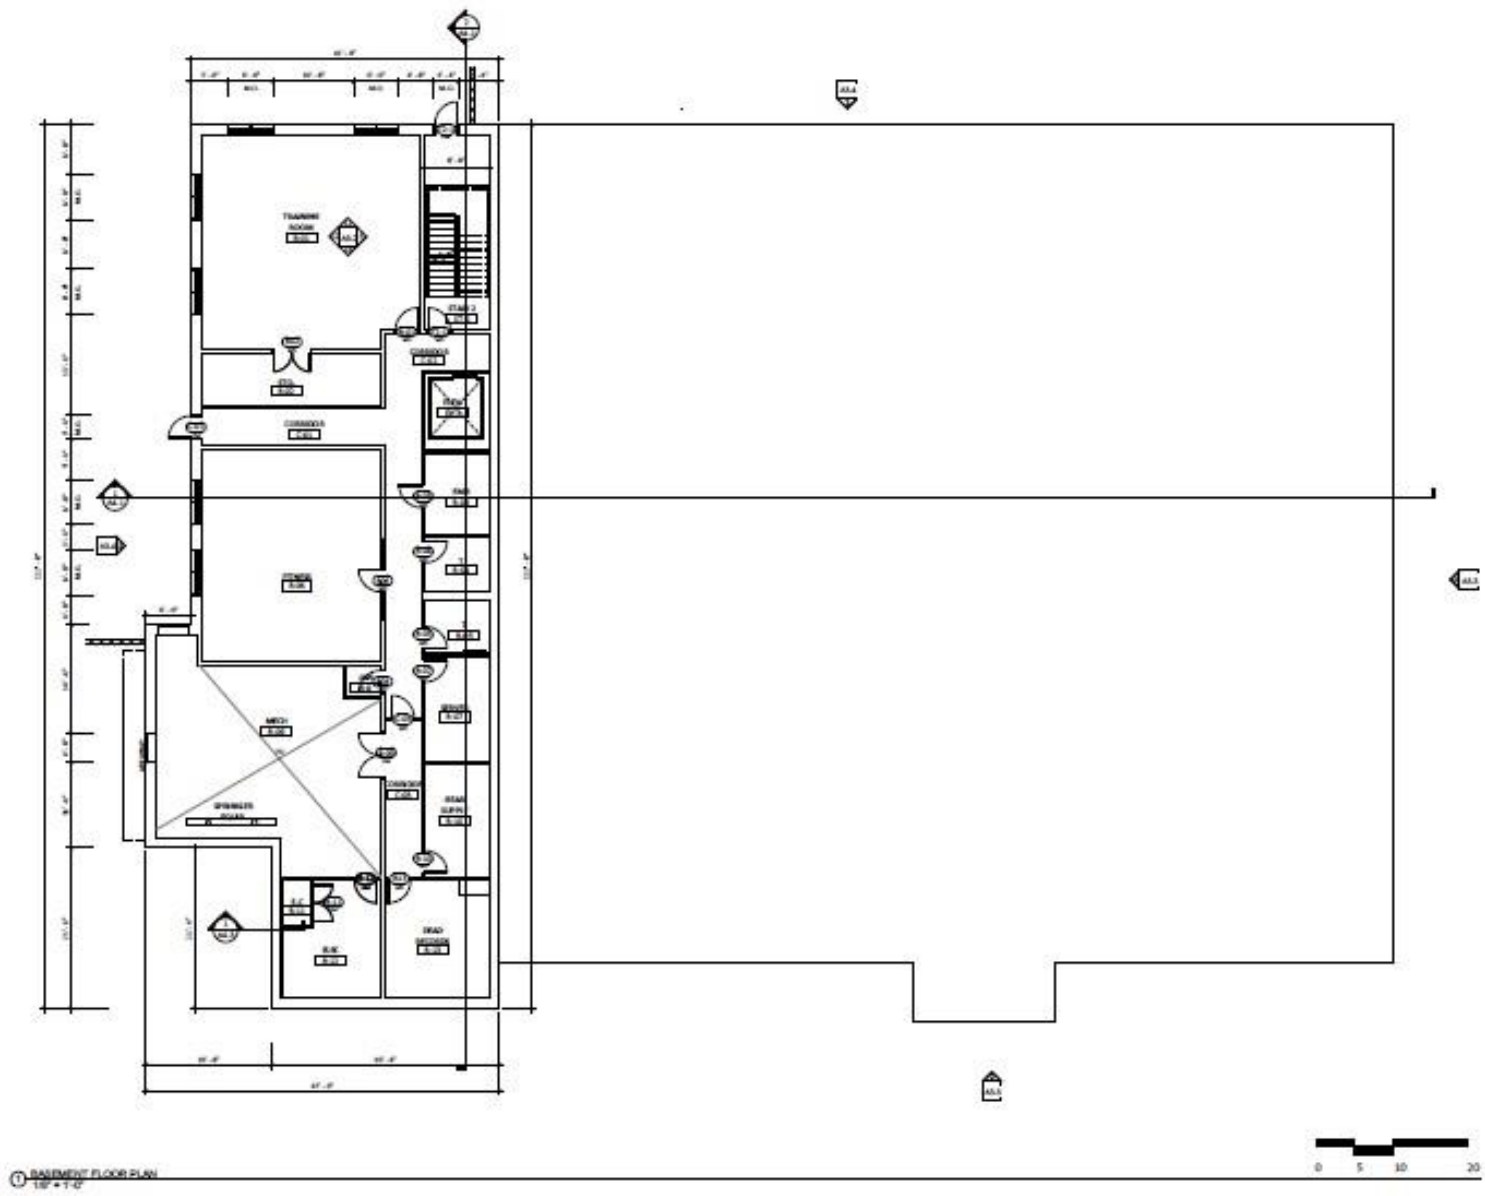

① BASEMENT FLOOR PLAN
1/8" = 1'-0"



context
ARCHITECTURE
1000 COMMERCIAL STREET, SUITE 100, BARNSTABLE, MA 02703-1000
TEL: 508.833.1111


Barnstable Fire District Fire Station
1841 Phinney's Lane, Barnstable, MA 02630
Project number: 2411

BASEMENT FLOOR PLAN

Scale: 1/8" = 1'-0"
Drawn by: JJ
11.14.2010



1 BASEMENT FLOOR PLAN - FURNITURE
13' x 17'

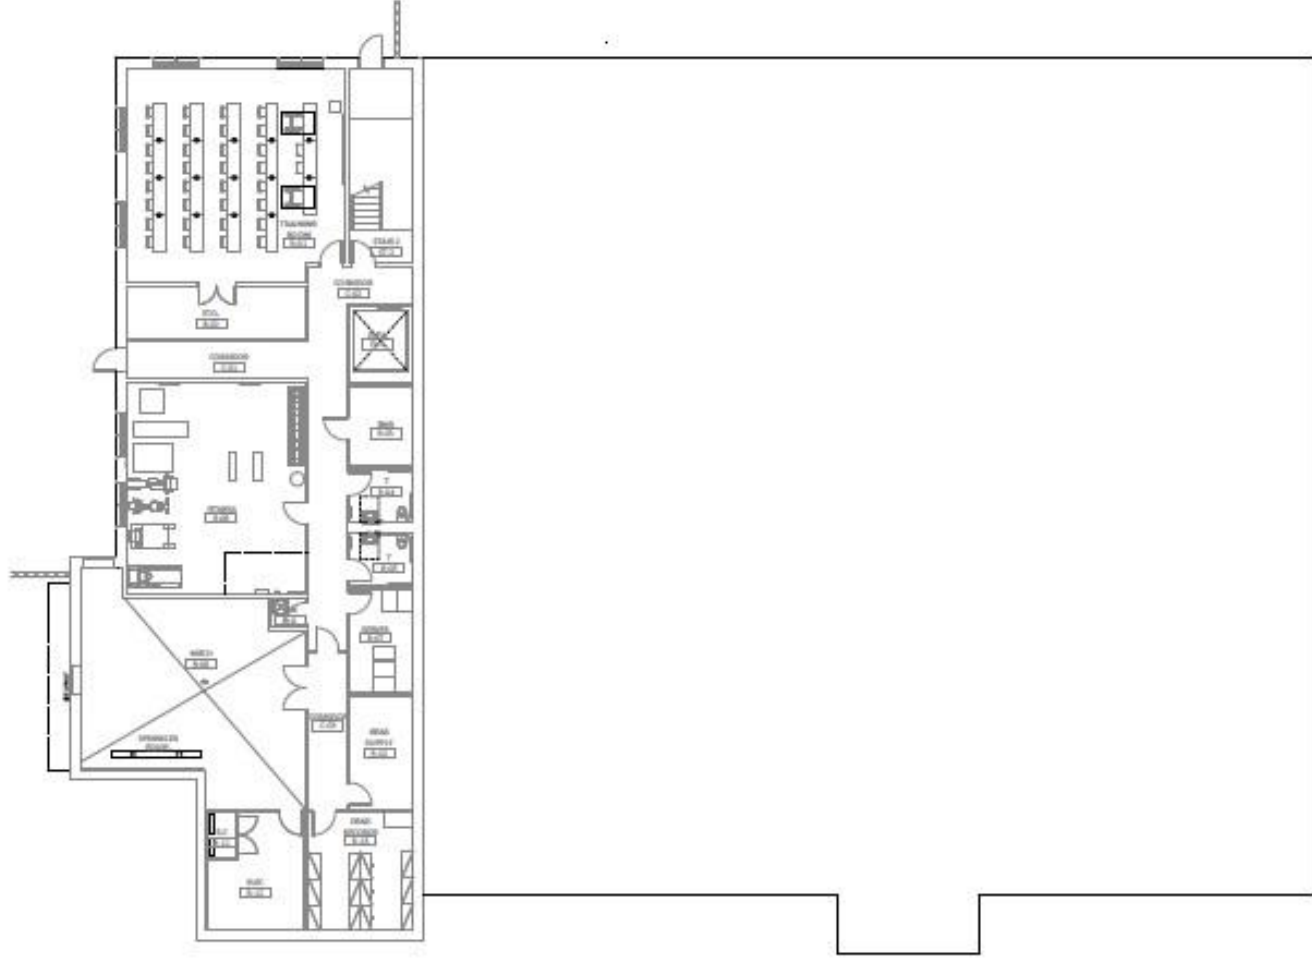

Scale: 1/8" = 1'-0"
Date: 01/11/11
13' x 17'

Barnstable Fire District Fire Station
1841 Phinney's Lane, Barnstable, MA 02630
project number: 2011
BASEMENT FLOOR PLAN - FURNITURE

context
ARCHITECTURE
interior design architecture landscape architecture



A2.7